



1 FIRST FLOOR PLAN
3/16" = 1'-0"

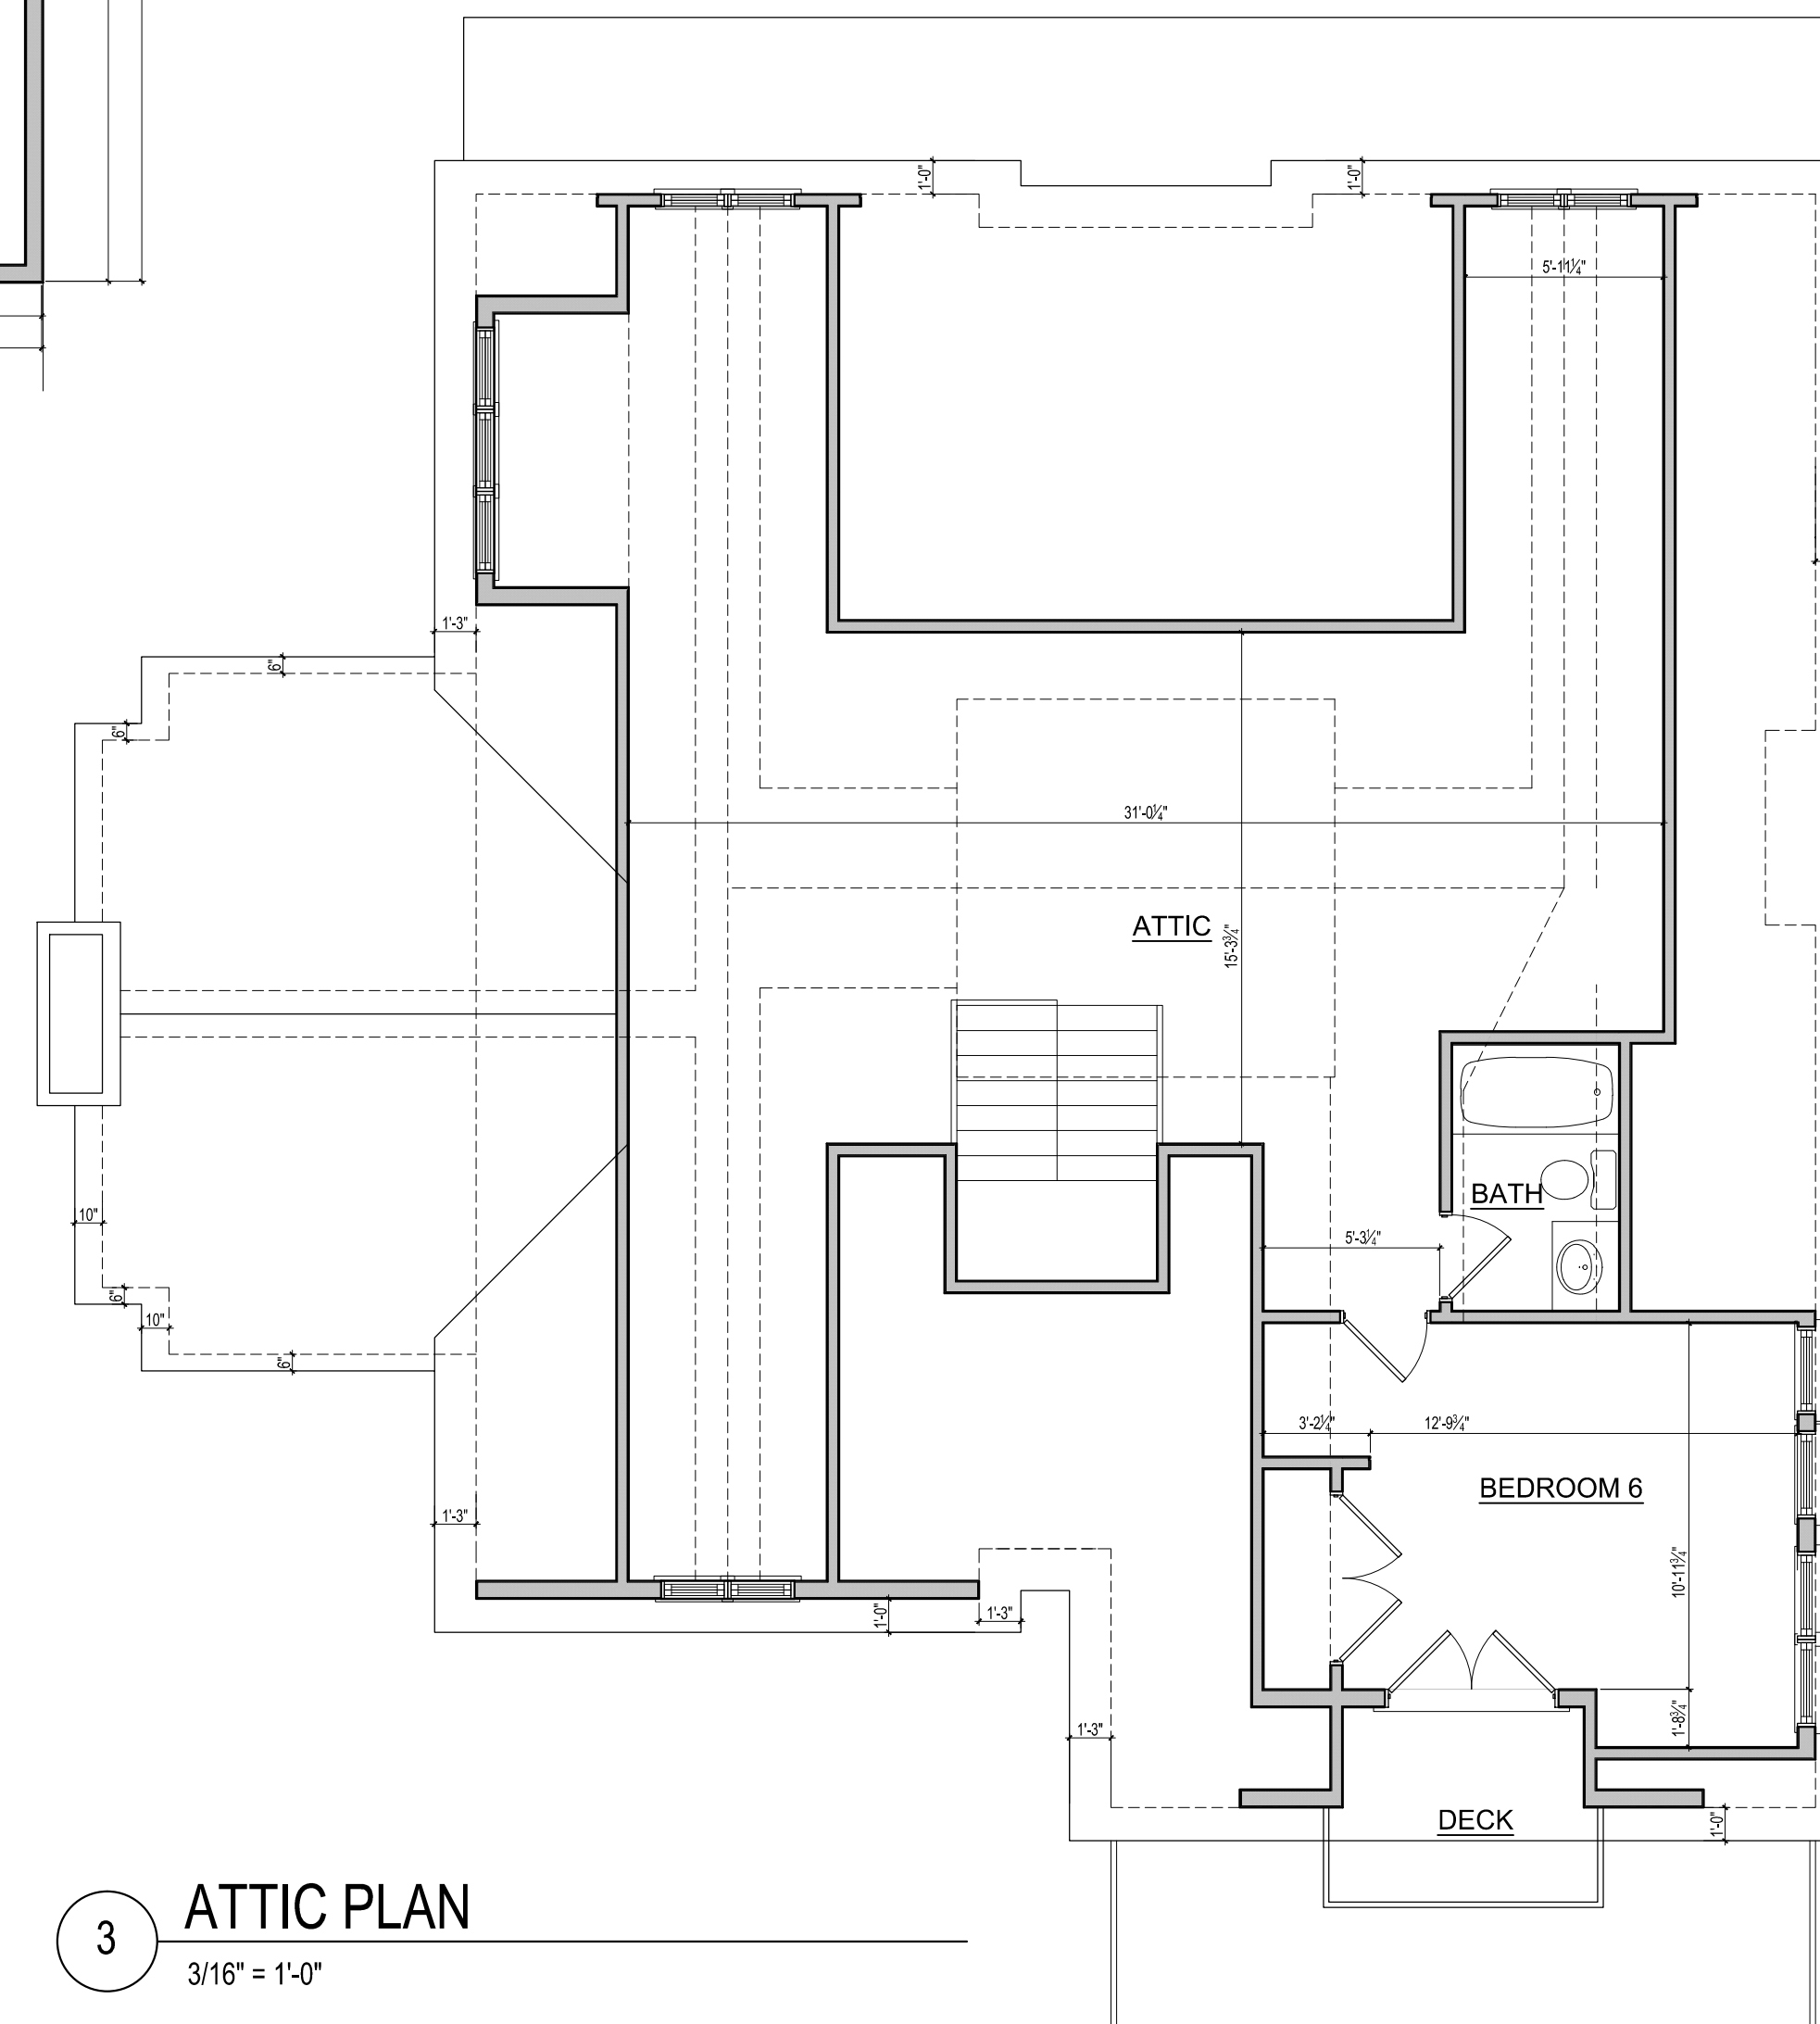

3 ATTIC PLAN
3/16" = 1'-0"

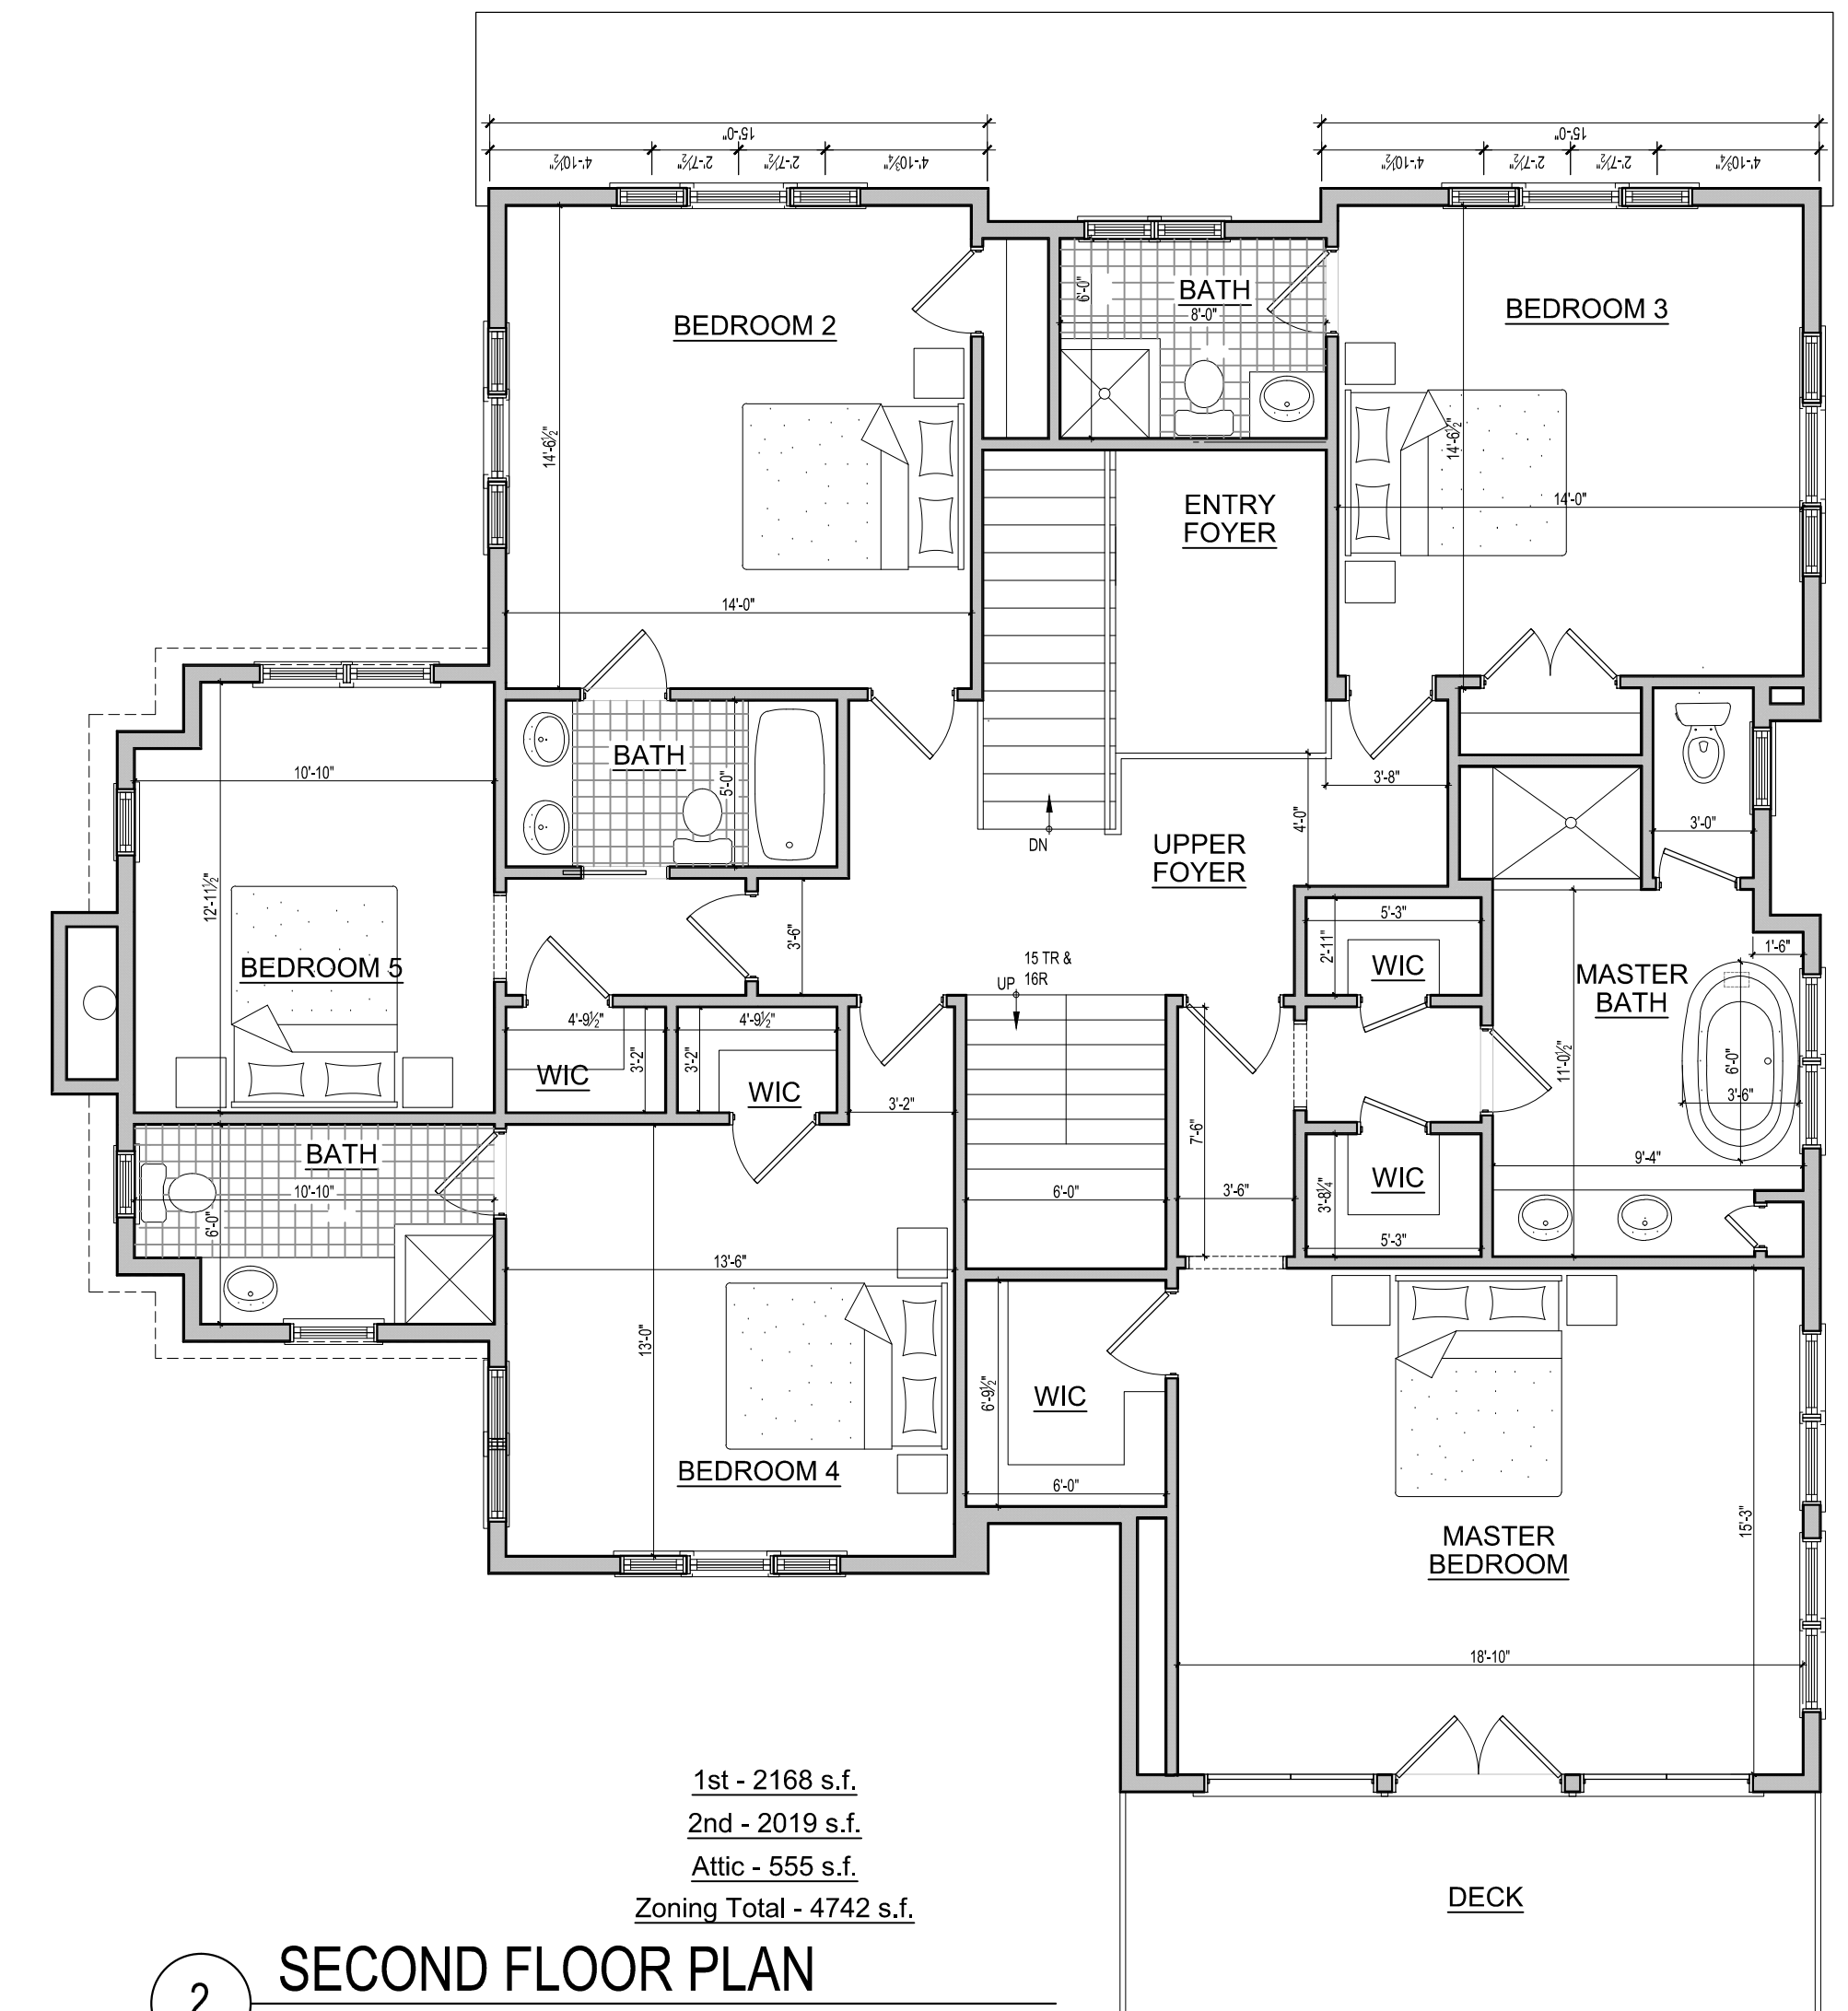

2 SECOND FLOOR PLAN
3/16" = 1'-0"

DOB Stamps and Notes

No use, reproduction or dissemination may be made of this drawing and the concepts set forth herein without prior written consent. Copyright 2015, CAH Architecture and Design, LLC

**PRELIMINARY
NOT FOR CONSTRUCTION**

CAH
Architecture
and Design, LLC
78 Valley Road
Greenwich, CT 06807
Phone: (203) 622-7287
caharchitecture.com

598 SOUTH BENSON
FAIRFIELD, CT

FLOOR PLANS
FOUNDATION PLAN

Date: 02.27.15
Project: KARP
Revision:

A-101.00

Page Number: